

Hultz/BHU Engineers
1111 Fawcett Avenue, Suite 100
Tacoma, WA 98402
(253) 383-3257

WASHINGTON MILITARY DEPARTMENT
BUILDING 15 HVAC REPLACEMENT
STATE PROJECT NO. 2022-621

ADDENDUM NO. 3

5-12-23

This Addendum forms a part of the Contract Documents and modifies the original Contract Documents as described. Acknowledge receipt of this Addendum in the space provided on the Form of Proposal. Failure to do so may subject Bidder to disqualification. There are 3 pages to this addendum including all attachments. This Addendum is issued to all known Plan Holders.

PRE-BID WALK-THROUGH

1. A pre-bid walk-through was held May 9, 2023; see the attached sign-in sheet for attendees. Issues and questions discussed in the walk-through and during bidding have been answered in this Addendum. Where not answered in this Addendum the issue or question is already answered in the Contract Documents with no further clarification felt to be required.

SPECIFICATIONS

1. Section 20 05 93, 1.05, B., 2.: **ADD** "h. Velocity Building Technical Services."

DRAWINGS

1. Sheet G1.0, Sheet Index: **ADD** "ME5.1 PHOTO SHEET."
2. Sheet ME1.1, General Notes: **ADD** "6. SEE ME5.1 FOR PHOTOGRAPHS OF EXISTING HVAC UNITS."

ATTACHMENTS

1. Pre-bid Sign-in Sheet, 1 page.
2. Sheet ME5.1, 1 page.

END OF ADDENDUM

WMD Building 15 Improvements
State Project No. 2022-621

Pre-Bid Walk-Through Sign-In

Hultz Project No. 22-196

May 9, 2023, 9:00am

Name	Representing	Phone	Email
Jerry Boone	Washington Military Department	253-512-8940	Jerry.Boone@mil.wa.gov
Tiffany Roberts	Hultz BHU Engineers	253-383-3257	TiffanyR@HultzBHU.com
Christopher Williams	Williams Heating and Cooling LLC	360-281-7580	Williamsheatingandcoolingllc@gmail.com
Min Lee	BFC Construction	253-325-0001	min@bfcconstruction.com
Chad Stayton	Elite Mechanical Services	360-878-2277	chads@elitemechsvcs.com
Dan Gwartney	Cascade Power Inc	360-402-0249	dan@cascadepowerinc.com
Guy Hamilton	Crescent Mechanical	833 5054	guy@creseentmechinc.com
Brad Metcalf	METCALF ELEC	253-330-7113	Brad@METCALF84.COM
Bill Schmidtke	Capital Heating	360 239-8045	bill@capitalheatingandcooling.com
John Boyer	Reliable Electric	360-701-1904	johnb@reliableelectric.biz
JOE Zuhoff	WESTERN MECH & CONTROLS	425 232 8150	joe@westernmechanicalcontrols.com




(E) HP-1
NTS

4
MES.1



(E) HVAC-1, 2 & 3
NTS

3
MES.1

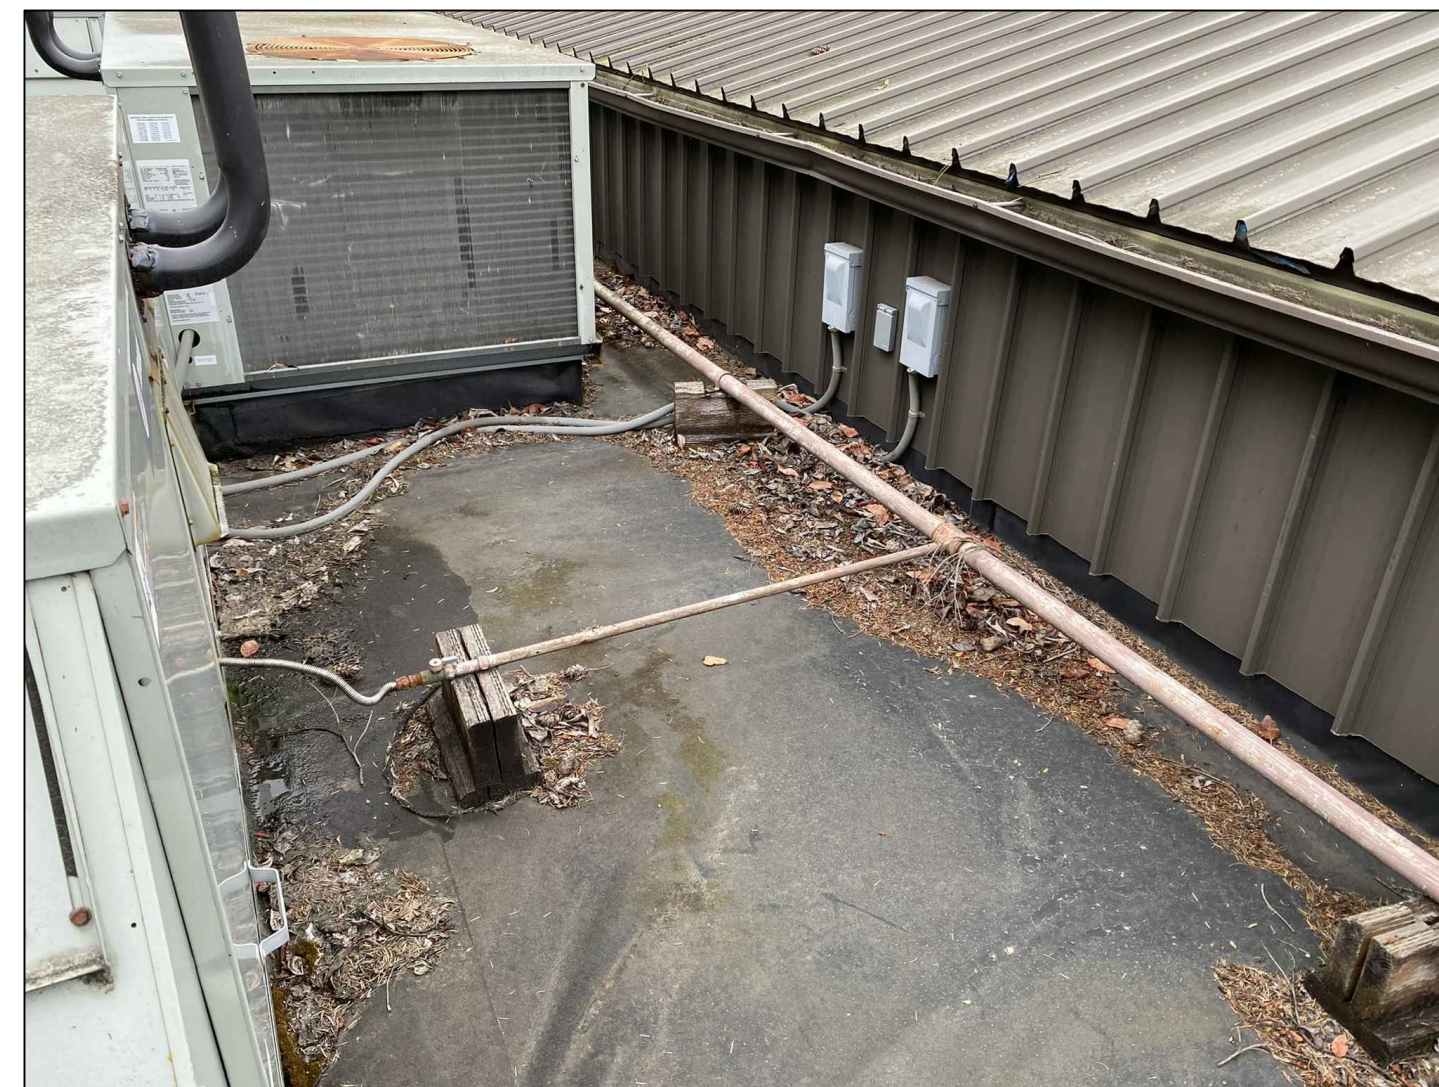


(E) GAS PIPING & DISCONNECTS
NTS

2
MES.1




(E) HVAC-1, 2 & 3
NTS

1
MES.1

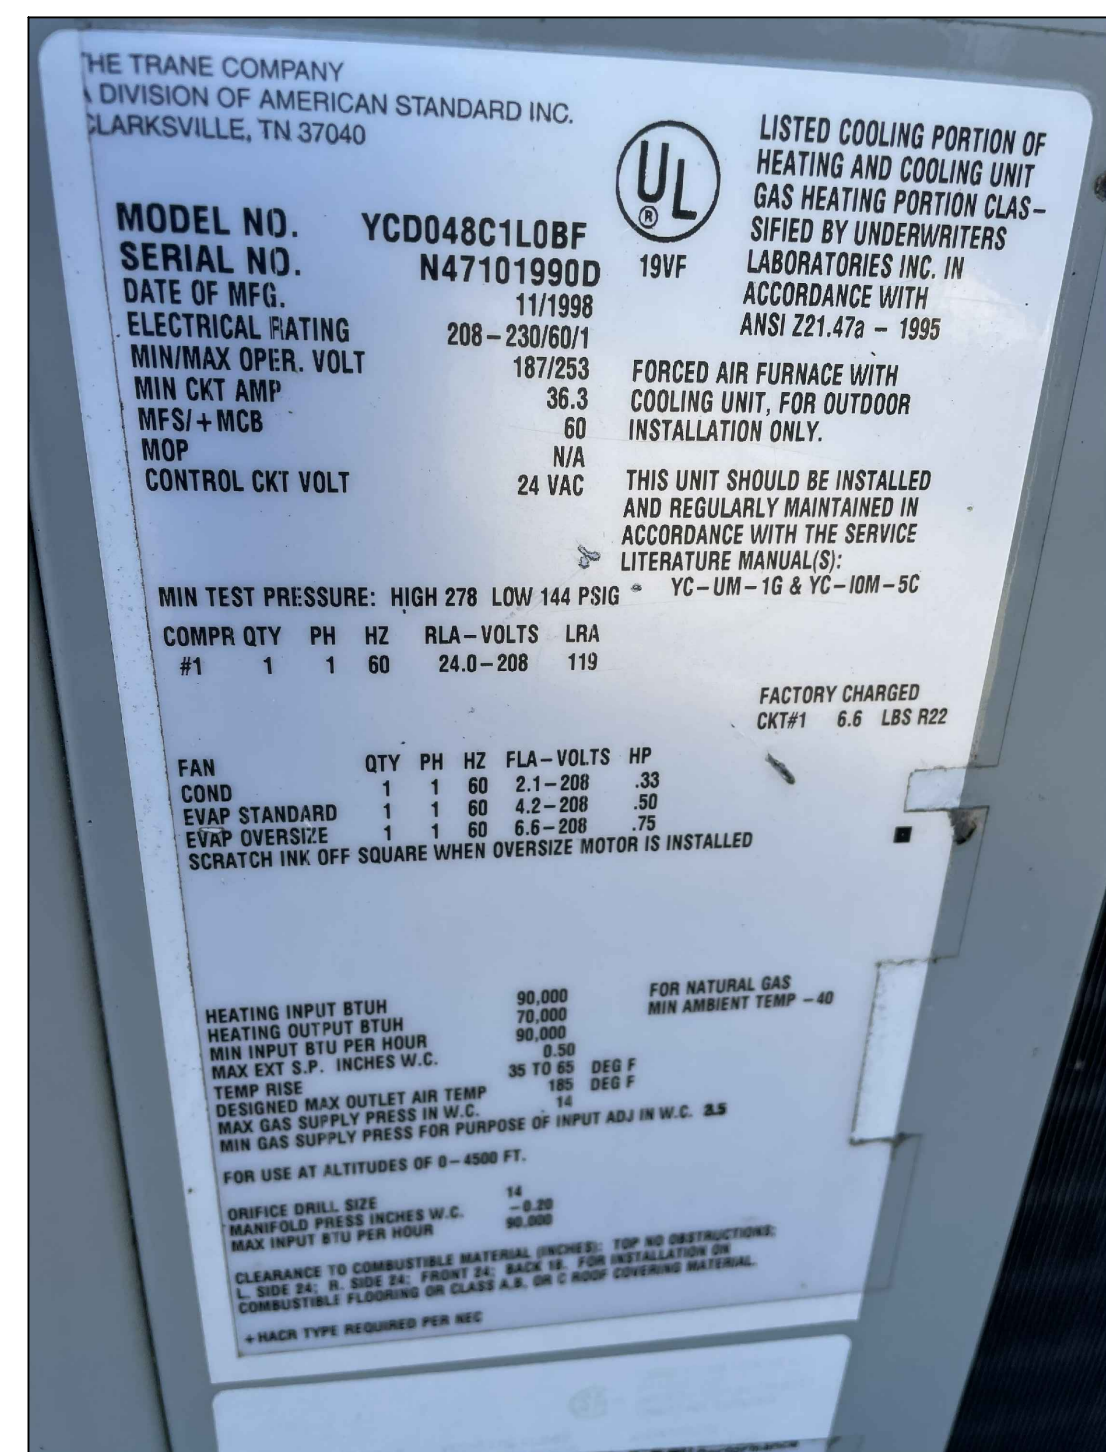


(E) HVAC-3
NTS

7
MES.1

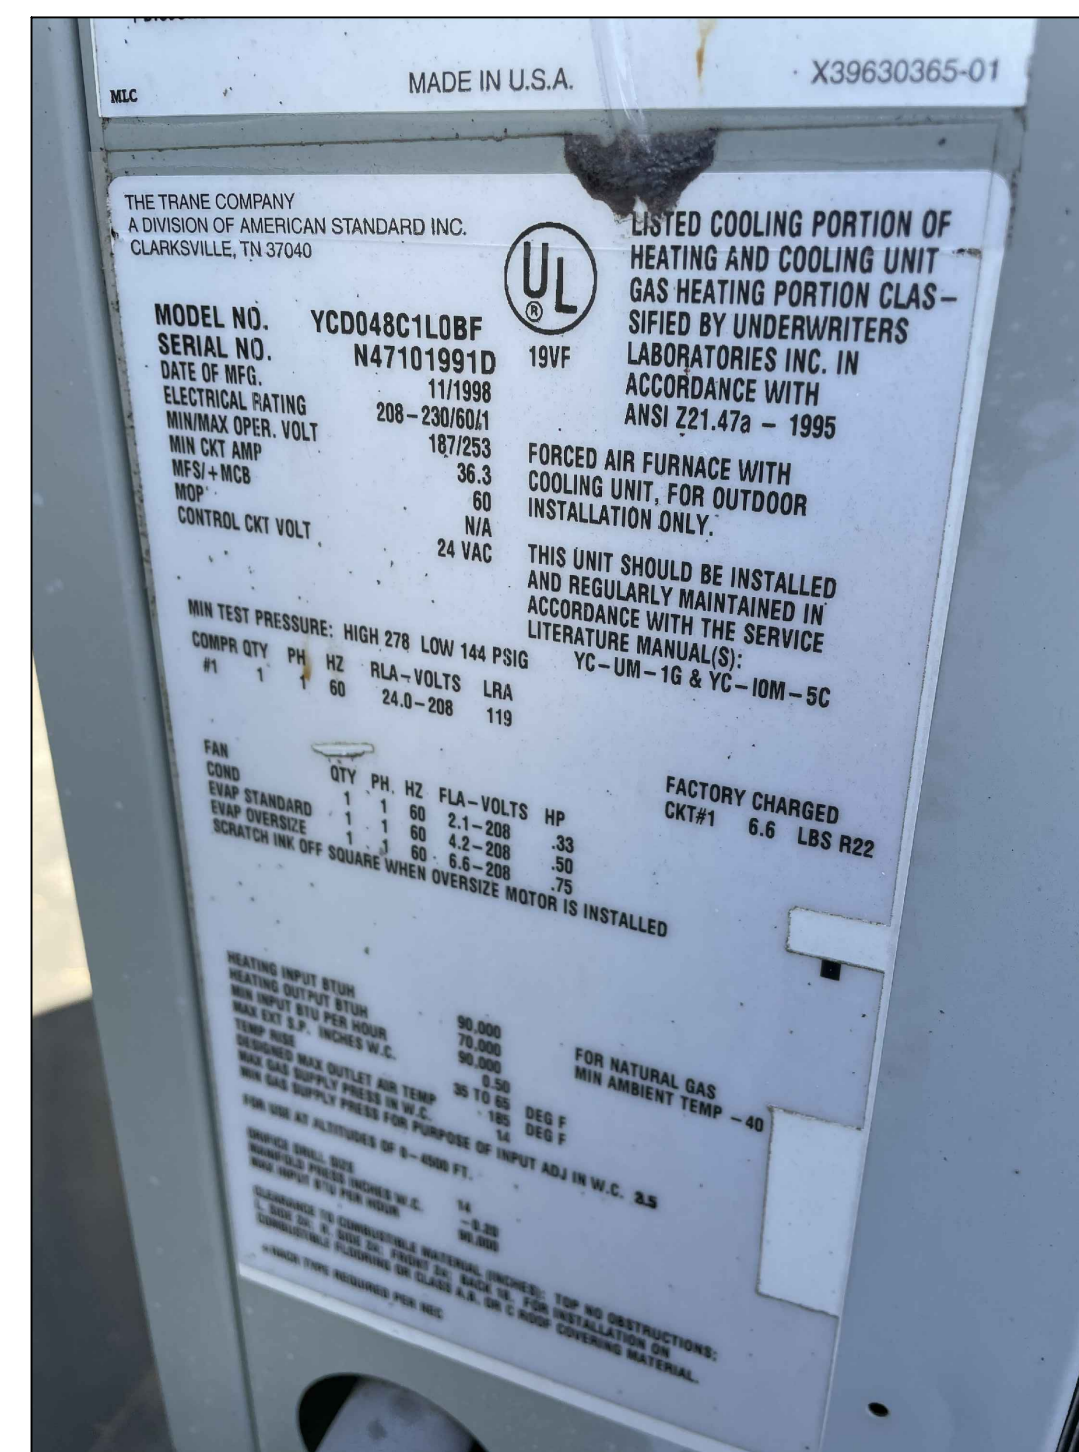

(E) HVAC-2
NTS

6
MES.1

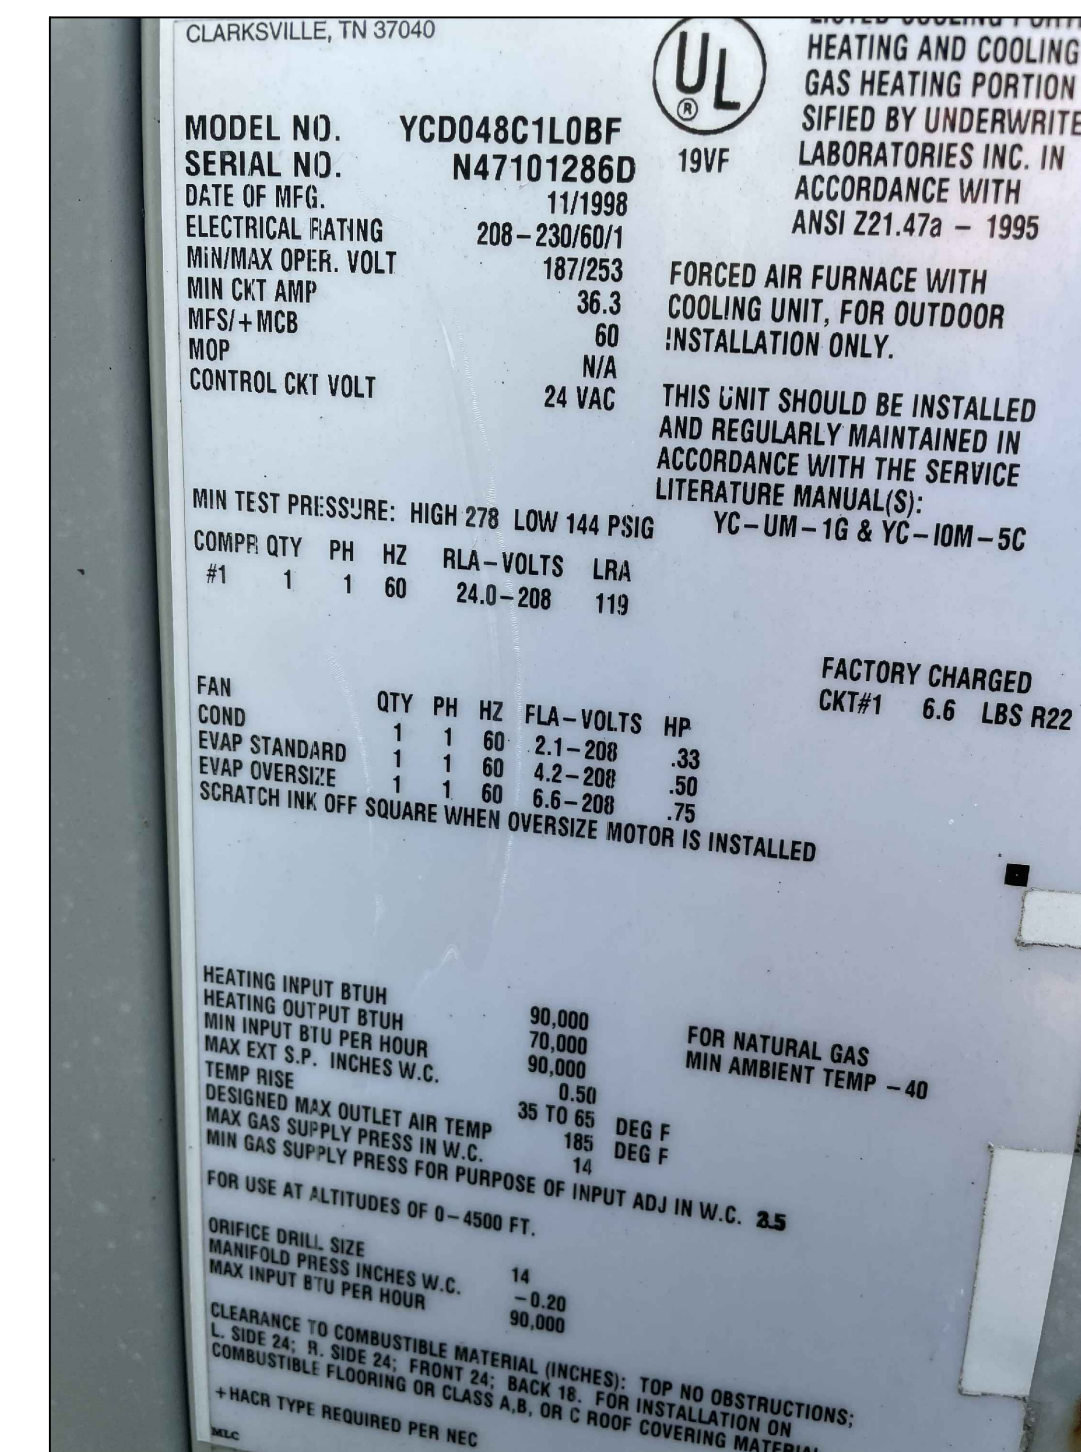

(E) HVAC-1
NTS

5
MES.1

ADDENDUM NO. 3



SIGNED
04-25-2023

SHEET TITLE: PHOTO SHEET
DRAWN: BS
CHECKED: TR
REVISIONS:
DATE: 04-25-2023

ME5.1