

Hultz/BHU Engineers
1111 Fawcett Avenue, Suite 100
Tacoma, WA 98402
(253) 383-3257

WASHINGTON MILITARY DEPARTMENT
BUILDING 20 – LIGHTING UPGRADES
STATE PROJECT NO. 2020-601

ADDENDUM NO. 1

06-07-23

This Addendum forms a part of the Contract Documents and modifies the original Contract Documents as described. Acknowledge receipt of this Addendum in the space provided on the Form of Proposal. Failure to do so may subject Bidder to disqualification. There are 3 pages to this addendum including all attachments. This Addendum is issued to all known Plan Holders.

PRE-BID WALK-THROUGH

1. A pre-bid walk-through was held June 6, 2023; see the attached sign-in sheet for attendees. Issues and questions discussed in the walk-through and during bidding have been answered in this Addendum. Where not answered in this Addendum the issue or question is already answered in the Contract Documents with no further clarification felt to be required.

DRAWINGS


1. Sheet E2.01, Alternate Bid No. 1; **REVISE** Note 1 to read:
 1. “REMOVE AND REPLACE FIFTEEN (15) WALL MOUNTED MAP ILLUMINATION FIXTURES WITH NEW. UNDER BASE BID, EXISTING FIXTURES ARE TO REMAIN.”
2. Sheet E2.01, 1st Floor Lighting Plan; **DELETE** quantity three (3) W2 light fixtures. See attached plan sheet.
3. Sheet E2.01, 1st Floor Lighting Plan; **ADD** reference to Plan Note 1. See attached plan sheet.

ATTACHMENTS

1. Sheet E2.01, 1 page.
2. Pre-bid Walk Sign-In sheet, 1 page.

END OF ADDENDUM

**WASHINGTON MILITARY DEPARTMENT
 BUILDING 20 - LIGHTING UPGRADES**
 20 AVIATION DRIVE
 CAMP MURRAY, WA 98430

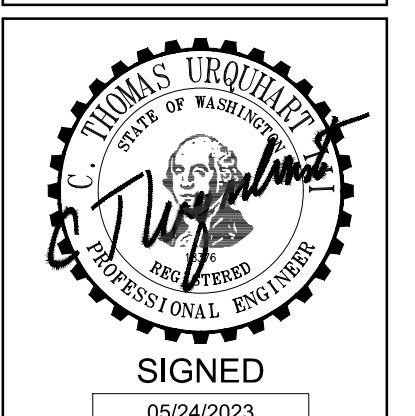

SIGNED
 05/24/2023

Rev.	Description
1	ADD 1:6/7/23

Phase: BID SET
 Drawn: XX
 Approved: XX
 Date: 05-24-2023

SHEET TITLE
**BUILDING 20 -
 LEVEL 1 LIGHTING
 PLAN**
 SHEET
E2.01
 ISSUED FOR# XX-XXX
 SHEET SIZE IS TRUE SCALE WHEN ABOVE LINE MEASURES AS NOTED

GENERAL NOTES:


- REFER TO GENERAL ELECTRICAL NOTES ON SHEET G0.01 & E0.01 FOR ADDITIONAL INFORMATION.
- RE-USE OF CONDUITS AND CONDUCTORS FROM CIRCUIT PANEL TO NEAREST JUNCTION BOX SERVING THE LIGHT FIXTURES IS PERMITTED UNLESS OTHERWISE NOTED.
- PROVIDE NEW FINAL EQUIPMENT CONNECTIONS FROM NEAREST JUNCTION BOX TO NEW LIGHT FIXTURE.
- ALL EMERGENCY FIXTURES SHALL BE RATED FOR 90 MINUTES OF RUNTIME.
- DO NOT TAKE MEASUREMENTS FROM PLANS FOR DEVICE LOCATIONS. FIELD VERIFY EXACT DEVICE EQUIPMENT, EQUIPMENT LOCATIONS & MOUNTING HEIGHTS WITH OWNER'S REPRESENTATIVE FOR PROPER INSTALLATION.
- PROVIDE ALL MATERIAL AND LABOR RELATED TO THE INSTALLATION OF ELECTRICAL DEVICES PENETRATING INTO OR THROUGH FIRE RATED WALLS, FLOORS, OR CEILINGS SUCH THAT THE FIRE RATING OF THE WALL IS MAINTAINED.
- UNLESS OTHERWISE NOTED, FIXTURES ARE SHOWN IN EXISTING LOCATIONS. REMOVE EXISTING FIXTURE AND INSTALL NEW AT SAME LOCATION. PROVIDE NEW SEISMIC SUPPORT.
- PROVIDE BLANK FACE PLATE COVER WHERE OCCUPANCY SENSORS ARE REMOVED FROM CEILING.
- SUSPENDED CEILING TILES INCLUDE SEISMIC CLIPS THAT ARE REQUIRED TO BE REINSTALLED.
- THIS BUILDING SERVES AS THE EMERGENCY OPERATIONS CENTER (EOC) FOR THE STATE OF WASHINGTON. IF AT ANY TIME THE EOC BECOMES ACTIVATED DUE TO AN EMERGENCY, THE CONTRACTOR MAY BE REQUESTED TO STOP ACTIVITY AND RESUME WORK POST-ACTIVATION.

PLAN NOTES:

- EXISTING LED EXIT SIGN TO REMAIN.
- EXISTING DECORATIVE WALL MOUNT FIXTURE TO REMAIN. REPLACE WITH SCREW IN LED LAMP.
- PROVIDE NEW LIGHTING CONTROL STATION FOR TUNABLE WHITE FIXTURES, MIN 3-PRESET SCENES, PLUS MANUAL ON/OFF & TUNING.
- THIS ROOM IS OPERATED 24/7. COORDINATE WITH BUILDING MANAGER FOR WORK SCHEDULE.
- SECURE ROOM, ESCORT REQUIRED AT ALL TIMES. COORDINATE WITH MILITARY DEPARTMENT IT. ROOMS 109A & 124.

ALTERNATE BID NO. 1:

- REMOVE AND REPLACE FIFTEEN (15) WALL MOUNTED MAP ILLUMINATION FIXTURES WITH NEW. UNDER BASE BID, EXISTING FIXTURES ARE TO REMAIN.

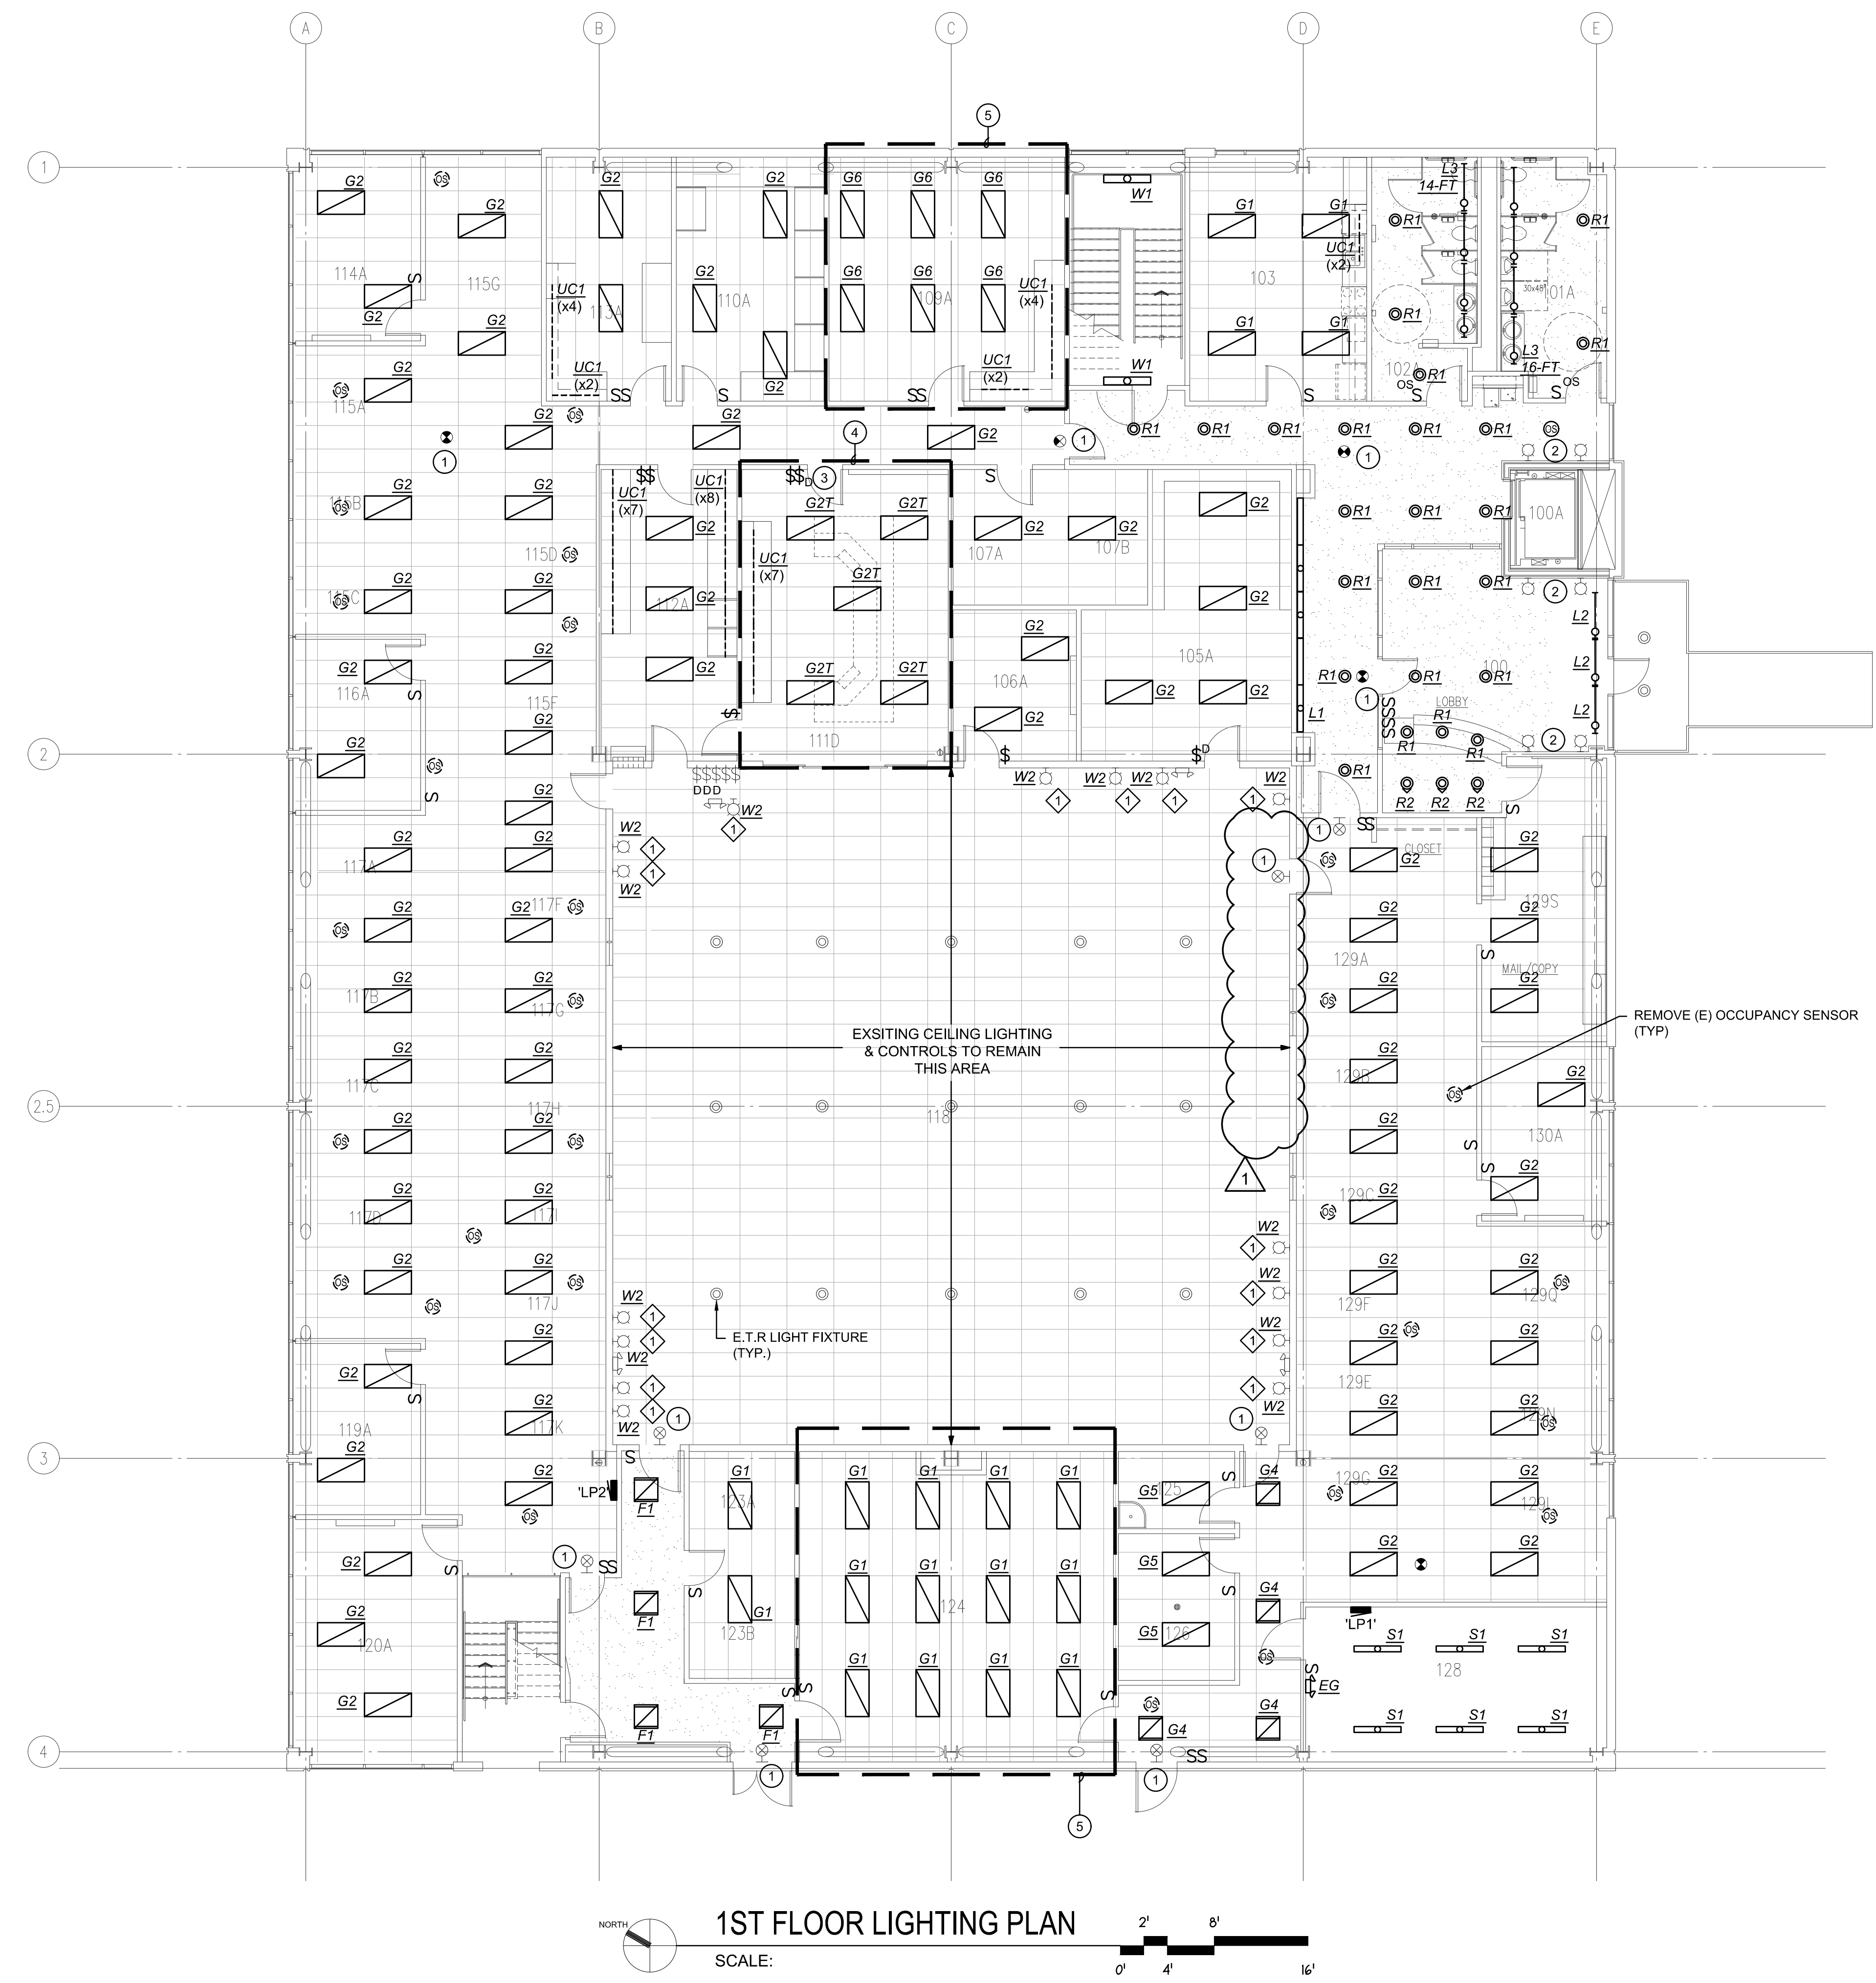


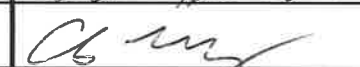









1ST FLOOR LIGHTING PLAN
 SCALE: 1" = 8'
 0' 4' 8' 16'

DATE PLOTTED: 05/24/2023 10:40:00 AM
 PLOTTER: HP DesignJet 2400 Series
 FILE: PATH\2022\2022-05\2022-05-24\2022-05-24-10-40-00.dwg
 PLOTTER: HP DesignJet 2400 Series
 FILE: PATH\2022\2022-05\2022-05-24\2022-05-24-10-40-00.dwg

Sign-In Sheet for Pre-Bid Walk

Project Name/No: WMD - Building 20 Lighting Upgrades | State Project No. 2020-601
 Pre-Bid Walk: 10:00 AM | Tuesday, June 6, 2023
 Bid Date/Time: Prior to 2:00 PM | Tuesday, June 20, 2023
 HBHU Job No: 22-100

Firm	Representative	Email	Phone Number	Date Registered	Signature
Lights Inc.	Francisco Segura	jsegura@lightsinc.com	866.459.3700	5/31/2023	
Washington Generators	Corey Gilgan	corey@washgen.com	253.200.1119	5/31/2023	
Washington Generators	Paul Briganti	paul@washgen.com	253.200.1119	5/31/2023	
Henden Electric Inc	D. Scott Henden	office@hendenelectric.com	360.297.4433	6/5/2023	
Valley Electric	Chris Whaley	chrisw@velectric.com	206.650.5481	6/5/2023	
Hultz BHU Engineers	Phil Crawford	philc@hultzbhu.com	253.383.3257	6/5/2023	
Elite Electrical Contracting	Cooper Hart	cooper@eliteec.net	360.947.3440	6/6/2023	
Elite Electrical Contracting	Bobby Davis	bobby@eliteec.net	360.947.3440	6/6/2023	
Reliable Electric	Dan Meconi	danm@reliableelectric.biz	360.943.1006	6/6/2023	
ATLAS POWER CORP	CHRIS KUHNERT	CKUHNERT@ATLASPOWERCORP.COM	425-941-0387		
TCE Electric	Terry Walker	TCEElectric@502.yelp.com	360-239-0659	6/6/23	
AEC Lawn & Garden	Anches Perez	heclawngarden@hotmail.com	(509)961-8992	6/6/23	
Petschant Electric	Bill Robertson	billr@petschantelectric.com	360-943-4545	6/6/23	
Lumenc Lighting	Jeff Phelan	jphelan@lumenc.com	206-516-9921	6/6/23	
TEC	Colton Reeves	Colton@ThompsonConstructors.com	253-281-0385	6/6/23	
Sign-In Sheet for Pre-Bid Walk Cannon Const.	Rick Ruud	RRuud@TeamCannon.com	253-691-1824	6-6-23	